



Column Flange Fixing Option

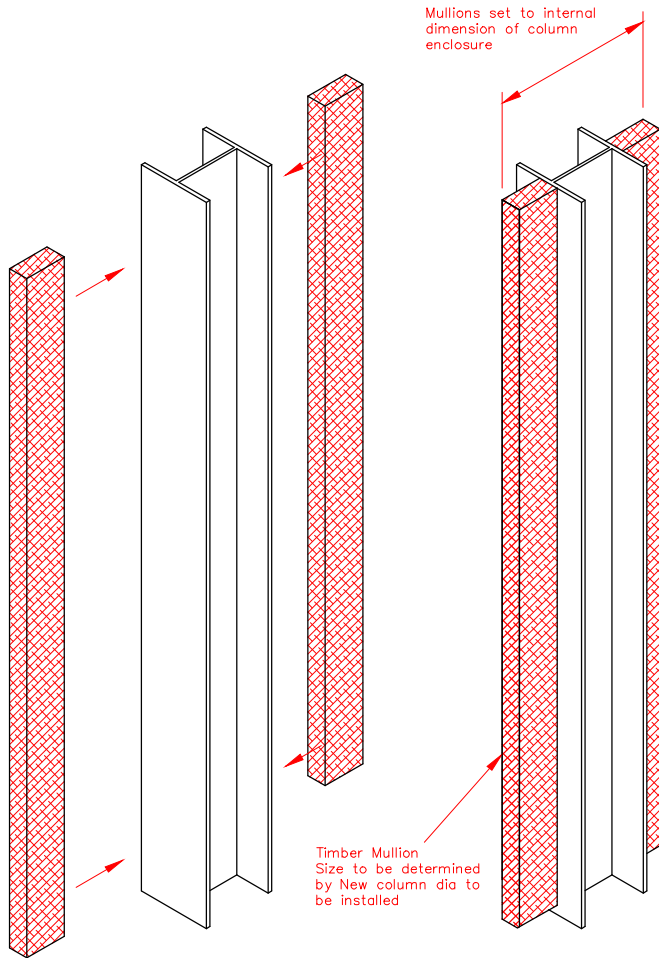

Column Web Fixing Option

Note: An on site framework can be made by installer to suit without using optional metal brackets

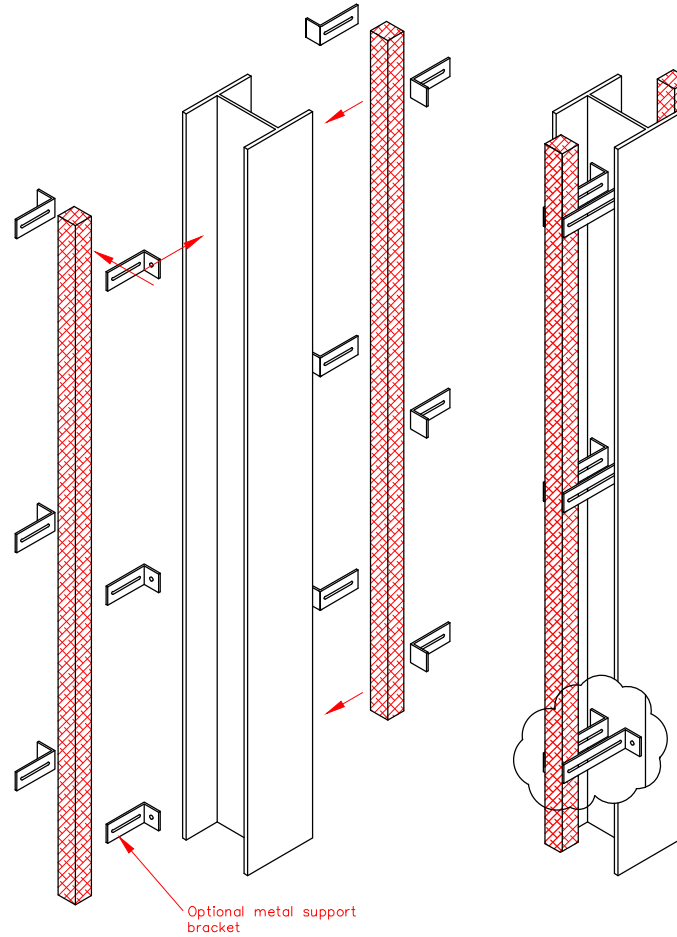

Fix timber mullions to existing column to suit internal dimension of the GRP column enclosure section (Internal flange dimension)

PENDOCK

Pendock
Halesfield 19, Telford, Shropshire, TF7 4QT.
Tel: +44 (0) 1952 580590 Fax: +44 (0) 1952 587805
E-mail: technical@pendock.co.uk
Web: www.pendock.co.uk

THIS DRAWING MUST NOT BE SCALED

© COPYRIGHT TP MANUFACTURING

THIS DRAWING MUST BE REVIEWED IN CONJUNCTION WITH ANY SUPPORTING QUOTATIONS REFERENCED.

THE DESIGN DETAILED IN THIS DRAWING FORMS PART OF A PROPOSED SOLUTION. ALL QUANTITIES AND MEASUREMENTS MUST BE CHECKED IN CONJUNCTION WITH SUPPORTING QUOTATION AGAINST CLIENTS REQUIREMENTS. SPECIFIC CONSIDERATION SHOULD BE GIVEN TO DIMENSIONAL ACCURACY (INCLUDING INT. CLEARANCE).

PENDOCK SHALL NOT BE LIABLE FOR ANY CLAIM ARISING OUT OF THE USE OF THIS DESIGN IN A SCHEME NOT APPROVED IN WRITING BY PENDOCK.


THIS DRAWING MUST NOT BE LENT OR COPIED, AND THE DESIGN MUST NOT BE COPIED, REPRODUCED OR OTHERWISE USED IN ANY MANNER WITHOUT THE WRITTEN PERMISSION OF PENDOCK. THE CUSTOMER OR ITS CONTRACTOR OR AGENT IS RESPONSIBLE FOR VERIFYING THE ACCURACY AND SUITABILITY OF THE DESIGN IN THIS DRAWING.

PENDOCK STANDARD TERMS AND CONDITIONS, DETAILED ON SUPPORTING QUOTATIONS APPLY.

NOTES

| | | | |
|-----|------|----|-----|
| REV | DATE | BY | APP |
|-----|------|----|-----|

GENERAL INFORMATION
ALL DIMENSIONS IN MM
UNLESS OTHERWISE STATED

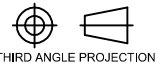

| | | | |
|------|-------|---------|----------|
| DATE | DRAWN | CHECKED | APPROVED |
|------|-------|---------|----------|

CLIENT/PROJECT
Square GRP Column

PROJECT DETAILS
Encasement Pendock Column

| | | |
|------------------|---------------------|----|
| SCALE NTS | SHEET 1 of 3 | A4 |
|------------------|---------------------|----|

DWG No.
Installation Guide