


**TK**  
5mm Pre-formed Plywood


FINISHES  
Melamine

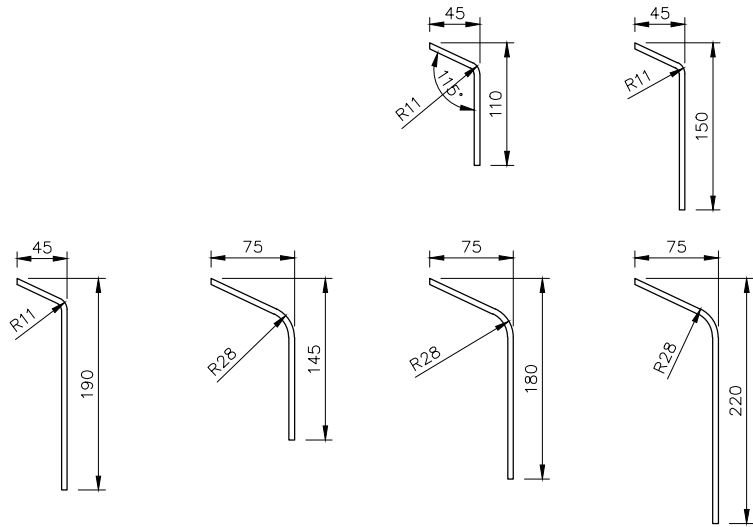

AVAILABLE IN 2.5m LENGTHS


**TKD**  
5mm Pre-formed Plywood

FINISHES  
Melamine

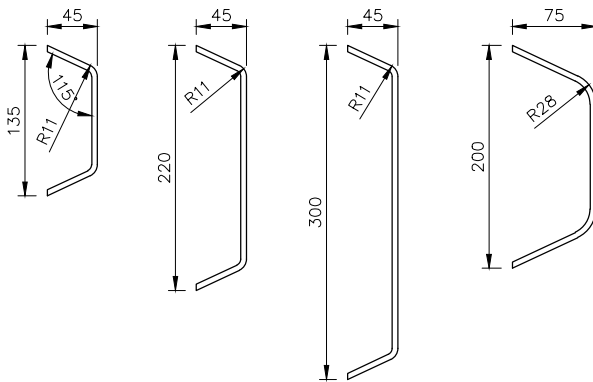

AVAILABLE IN 2.5m LENGTHS

**TYPICAL INSTALLATION**

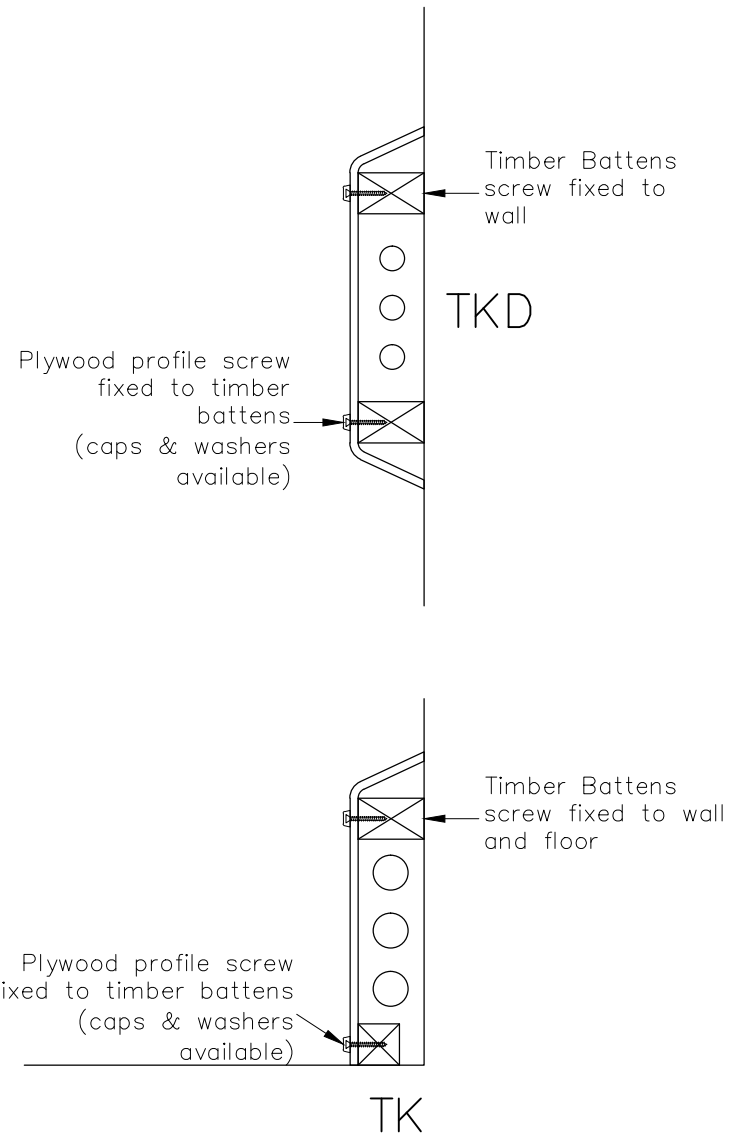

**PENDOCK**

Pendock Ltd.  
Halesfield 19, Telford, Shropshire, TF7 4QT.  
Tel: +44 (0) 1952 580590 Fax: +44 (0) 1952 587805  
E-mail: [technical@pendock.co.uk](mailto:technical@pendock.co.uk)  
Web: [www.pendock.co.uk](http://www.pendock.co.uk)

THIS DRAWING MUST NOT BE SCALED

© COPYRIGHT TP MANUFACTURING  
PENDOCK, HALESFIELD 19, TELFORD, SHROPSHIRE TF7 4QT  
TEL: +44 (0) 1952 580590 FAX: +44 (0) 1952 587805  
email: [sales@pendock.co.uk](mailto:sales@pendock.co.uk) or [technical@pendock.co.uk](mailto:technical@pendock.co.uk)

**TK & TKD  
PROFILE**

DRAWN BY SL	SCALE NTS	DATE 9/03/15
----------------	--------------	-----------------